

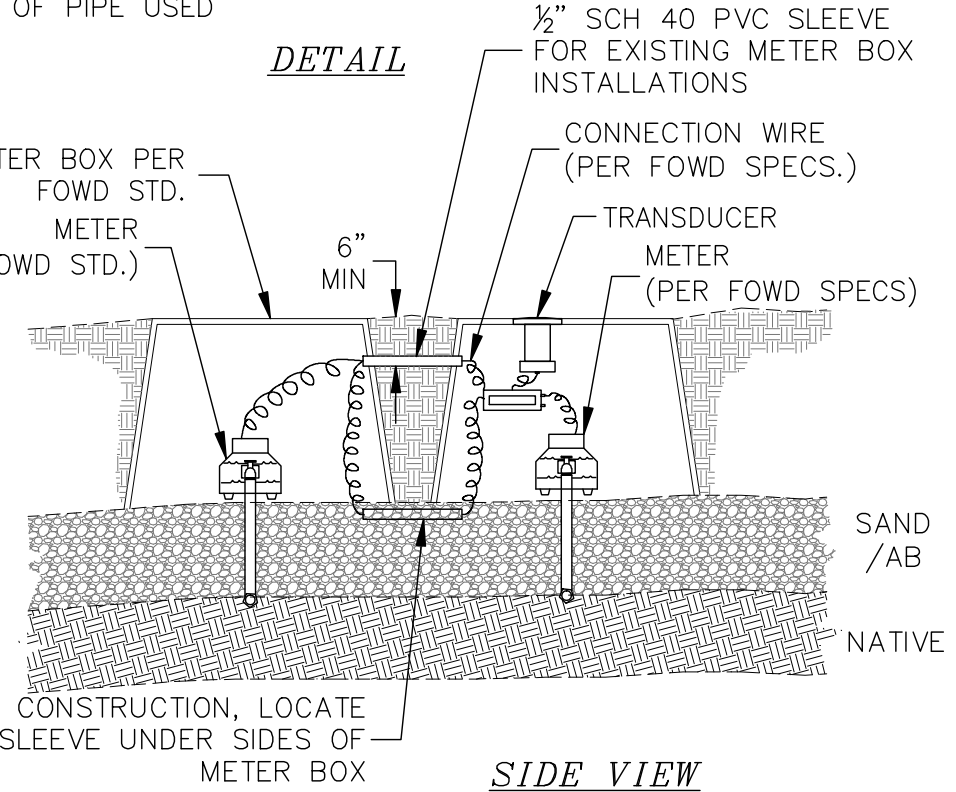


J:\AUTOCAD FILES\AUTOCAD MASTER DWGS\WORKING DWGS\Standard SPEC Dwg\Std-Dwg FOWD\Dwgs\Std-8-DoubleService-AMR.dwg, 11/15/07 11:47:09am, time

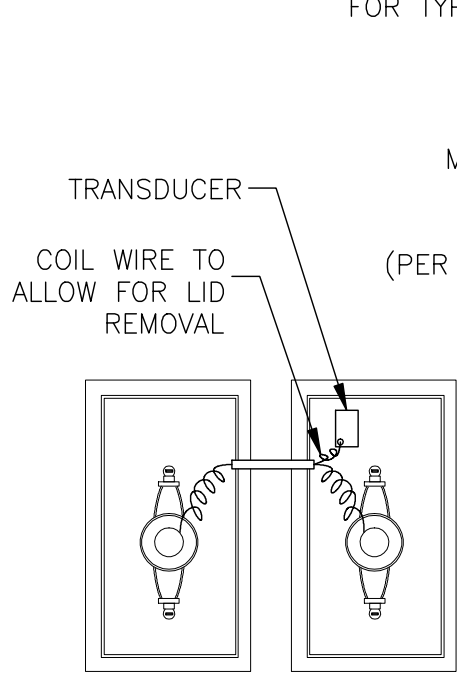

**Fair Oaks Water District**  
 10317 FAIR OAKS BLVD, FAIR OAKS, CA 95628-7187  
 OFFICE (916) 967-5723, FAX (916) 967-0153  
 WEBSITE: WWW.FOWD.COM

**Standard Specifications**

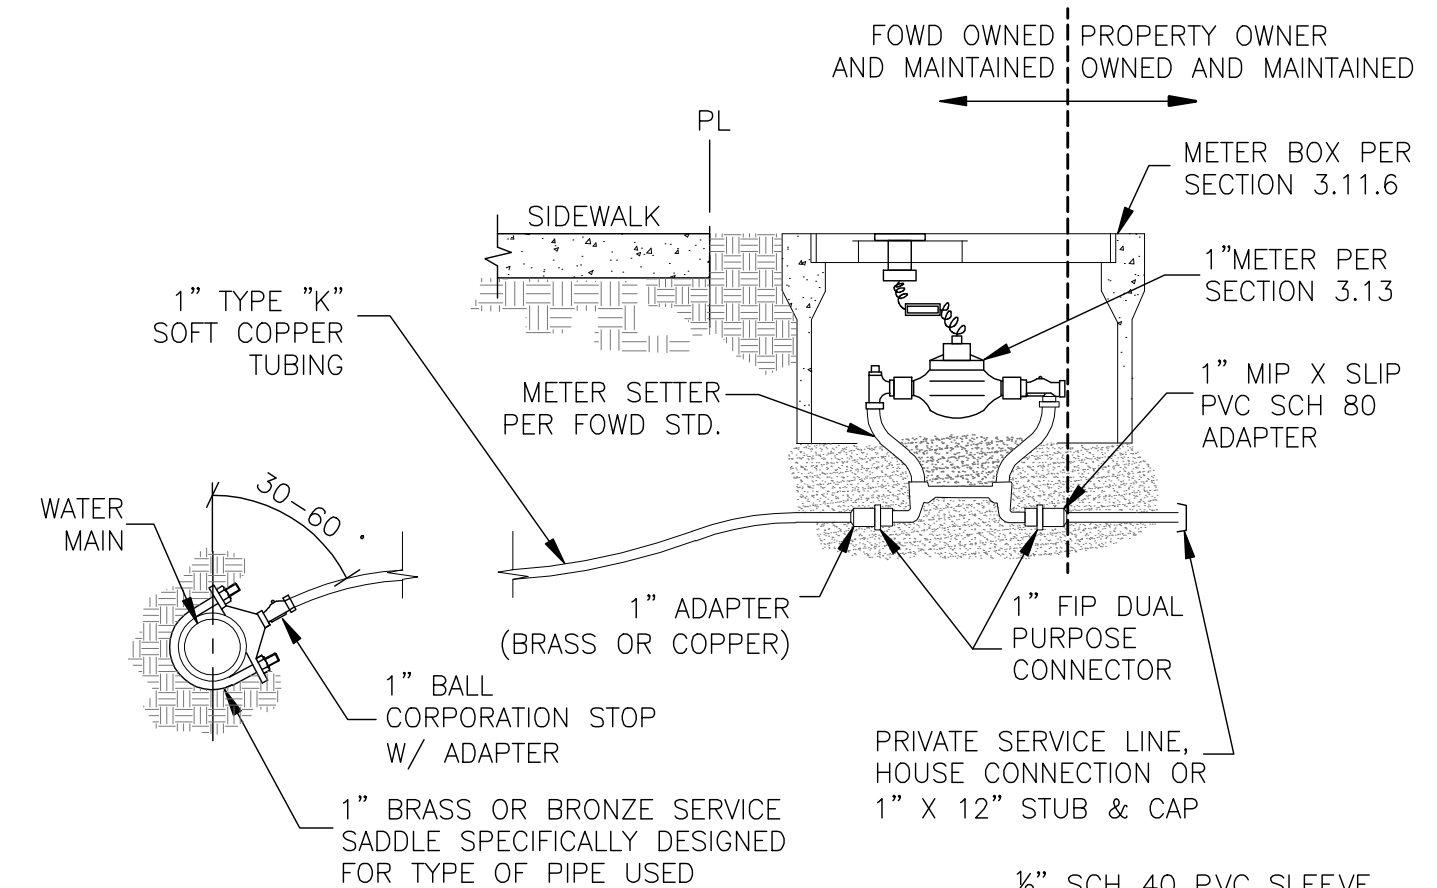

**DOUBLE 1" SERVICE / METER INSTALLATION**

**Standard Drawing 8**

APPROVED:  
 M. NISENBOYM  
 DRAWN BY  
 T. EGGAR  
 DRAWING  
**STD-8**  
 REVISED  
 AUG 2007  
 SCALE  
 N/A