



J:\AUTOCAD FILES\AUTOCAD MASTER DWGS\WORKING DWGS\Standard SPEC DWGS\Std-Dwg_FOWD\Draws\Std-15-CompoundMeter-NoBypass.dwg, 11/15/07 02:15:43pm, time

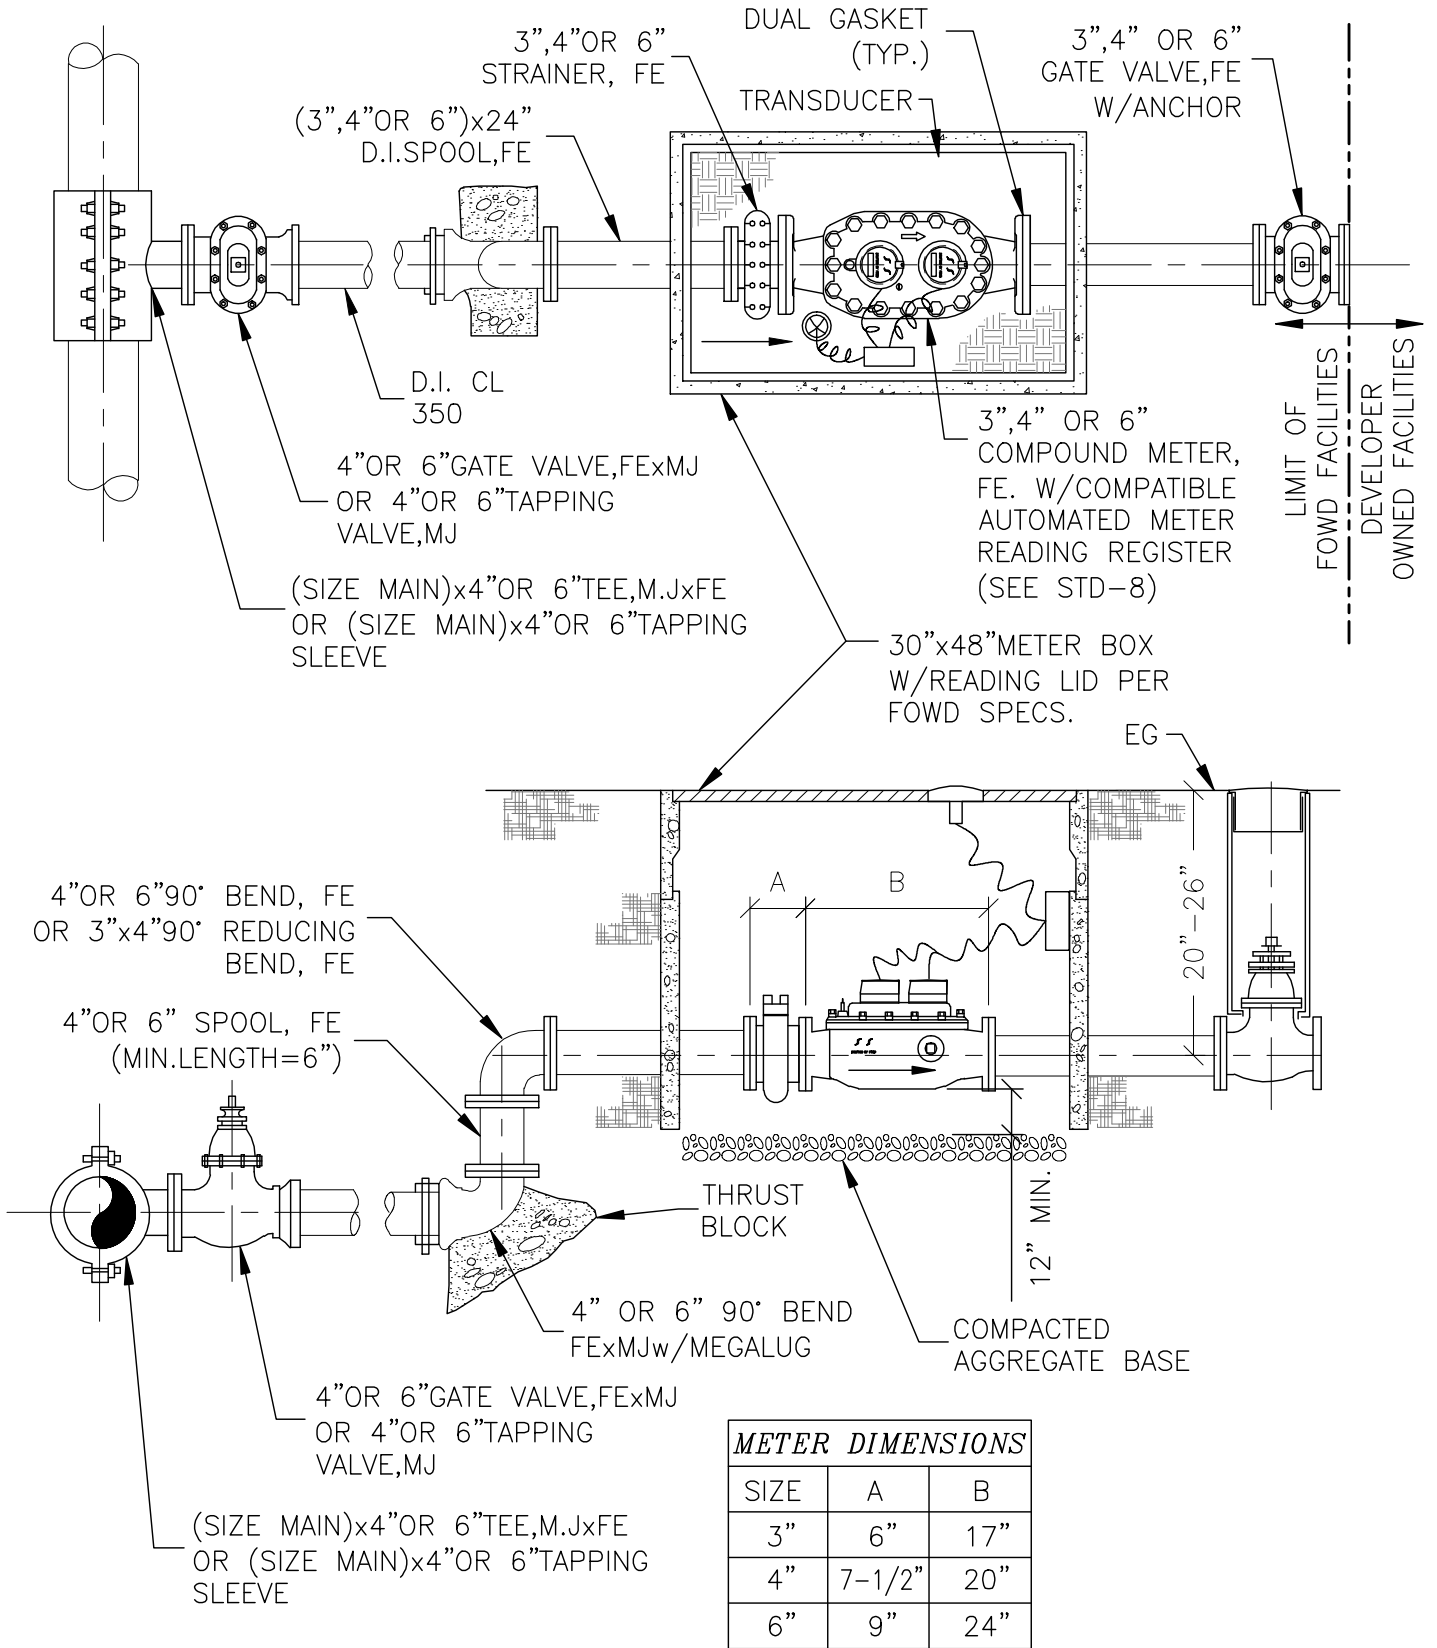

METER DIMENSIONS

SIZE	A	B
3"	6"	17"
4"	7-1/2"	20"
6"	9"	24"

Fair Oaks Water District
 10317 FAIR OAKS BLVD, FAIR OAKS, CA 95628-7187
 OFFICE (916) 967-5723, FAX (916) 967-0153
 WEBSITE: WWW.FOWD.COM

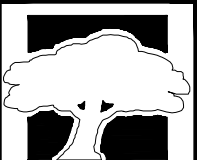

**FAIR OAKS
WATER DISTRICT**

**3", 4" OR 6" COMPOUND METER
WITHOUT BY-PASS**

Standard Drawing 15

APPROVED:
M. NISENBOYM
 DRAWN BY
T. EGGAR
 DRAWING
STD-15
 REVISED
AUG 2007
 SCALE
N/A

Standard Specifications